


BARNSTEAD

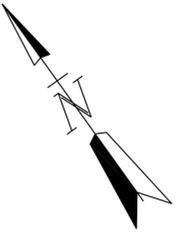


R-7

R-9

R-12

R-11

R-11

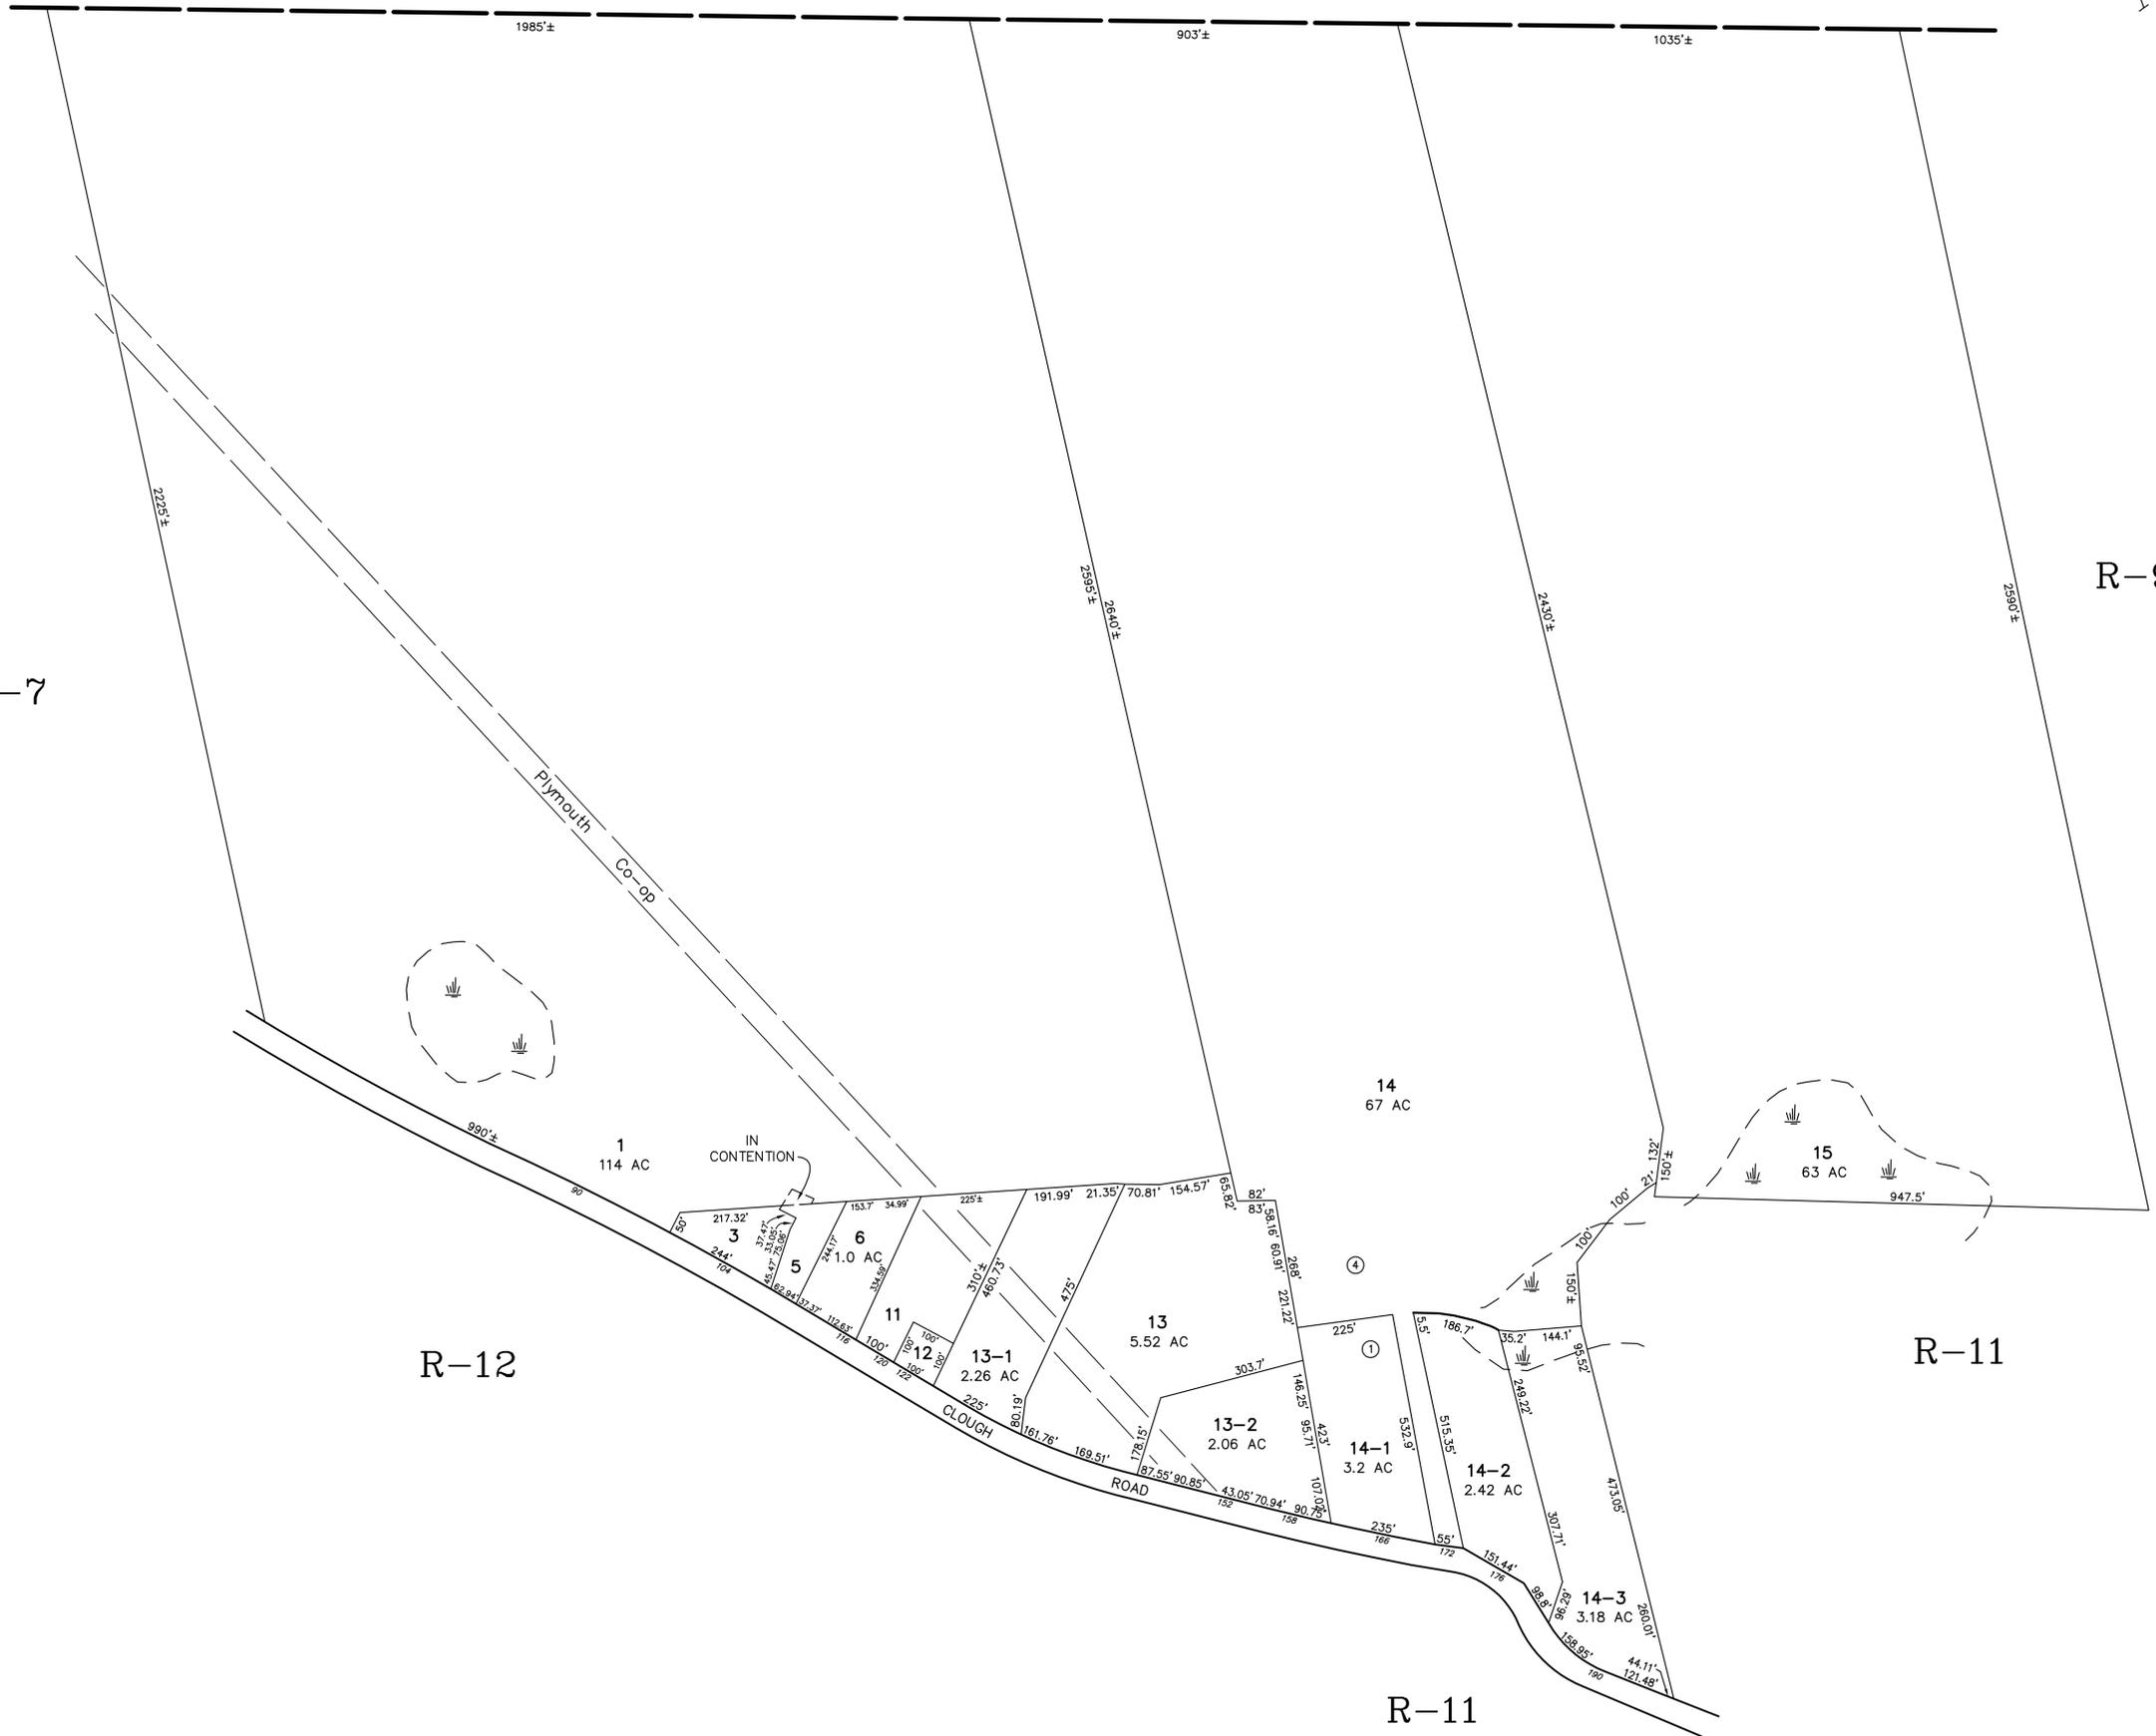

NO PARCEL: 2, 4, 7, 8, 9, 10

FOR ASSESSMENT PURPOSES ONLY
NOT FOR PROPERTY CONVEYANCES
PREPARED BY PHOTOGRAMMETRIC METHODS BY
JOHN E. O'DONNELL & ASSOCIATES
AUBURN, MAINE
1977

REVISED & REPRINTED BY
CAI Technologies
Precision Mapping, Geospatial Solutions.
11 PLEASANT STREET, LITTLETON, NH 03561
800.322.4540 - WWW.CAI-TECH.COM

PROPERTY MAP
PITTSFIELD
NEW HAMPSHIRE

LEGEND
ADJACENT SHEET NO. 12
HOUSE NUMBER 14
COMMON OWNERSHIP OR
DEVELOPMENT LOT NO. ②
SCALED DIMENSION ±

SCALE IN FEET
0 200 400

R-8