

R-23


R-24

R-29

R-31

R-44

R-43

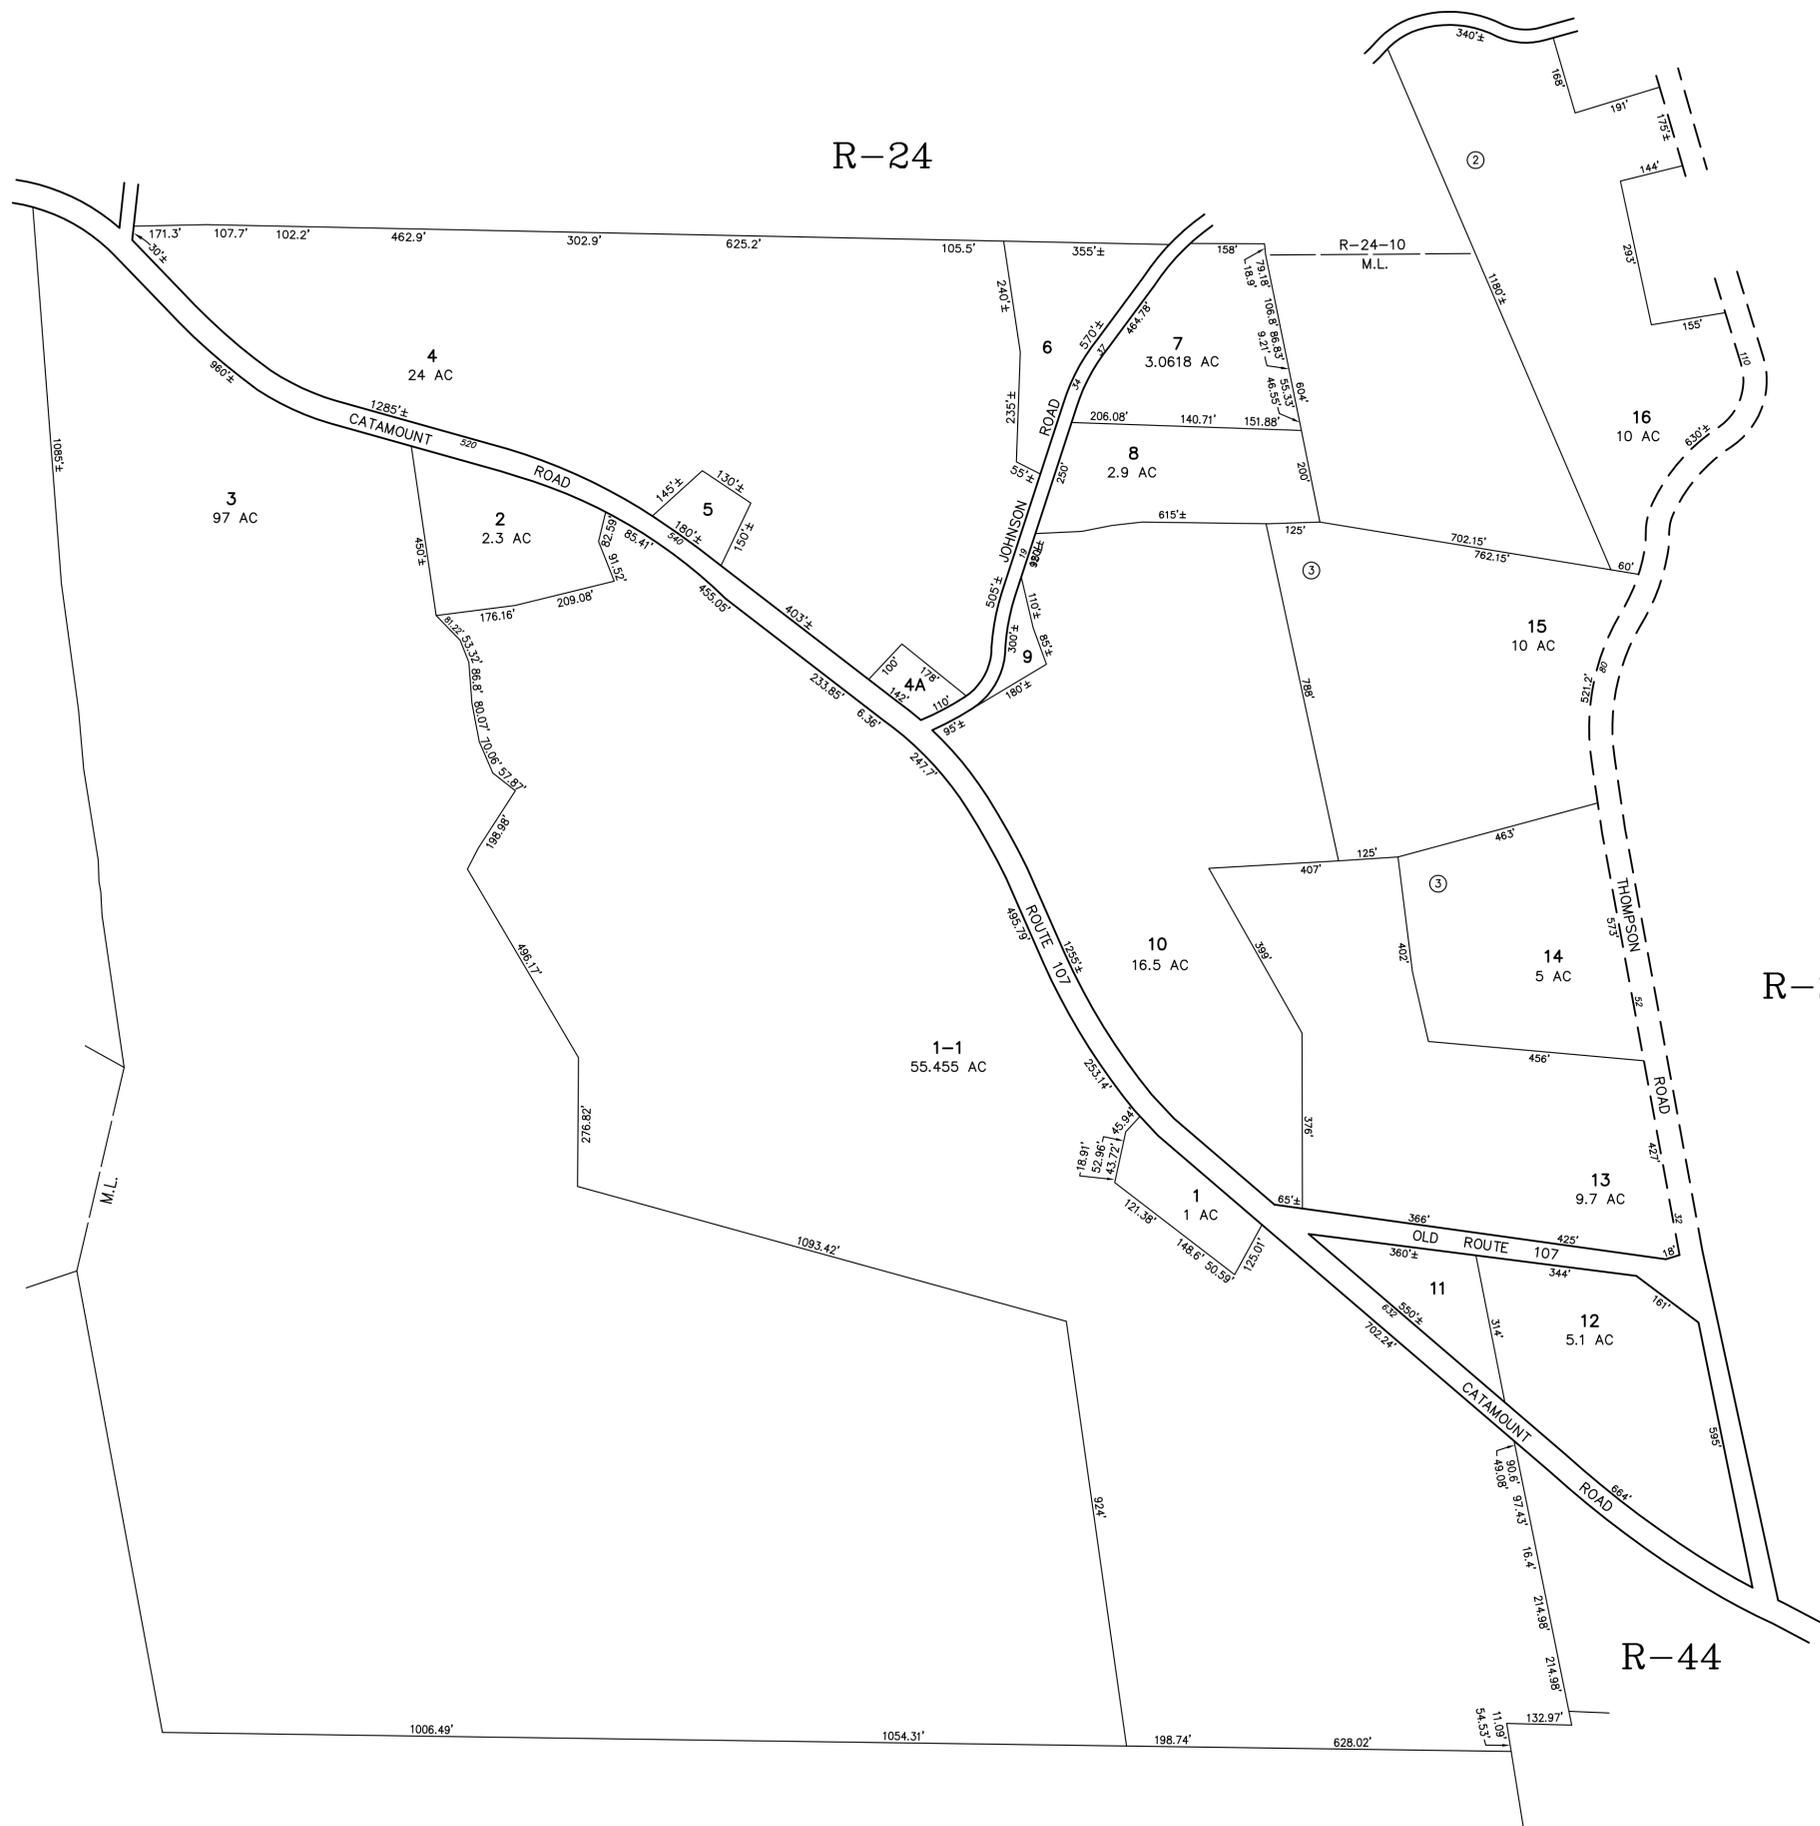

FOR ASSESSMENT PURPOSES ONLY  
NOT FOR PROPERTY CONVEYANCES

PREPARED BY PHOTOGRAMMETRIC METHODS BY  
JOHN E. O'DONNELL & ASSOCIATES  
AUBURN, MAINE  
1977


REVISED & REPRINTED BY



11 PLEASANT STREET, LITTLETON, NH 03561  
800.322.4540 - WWW.CAI-TECH.COM

PROPERTY MAP  
**PITTSFIELD**  
NEW HAMPSHIRE

| LEGEND              |    |
|---------------------|----|
| ADJACENT SHEET NO.  | 12 |
| HOUSE NUMBER        | 14 |
| COMMON OWNERSHIP    | OR |
| DEVELOPMENT LOT NO. | ②  |
| SCALED DIMENSION    | ±  |

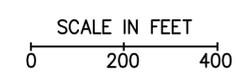

R-30