
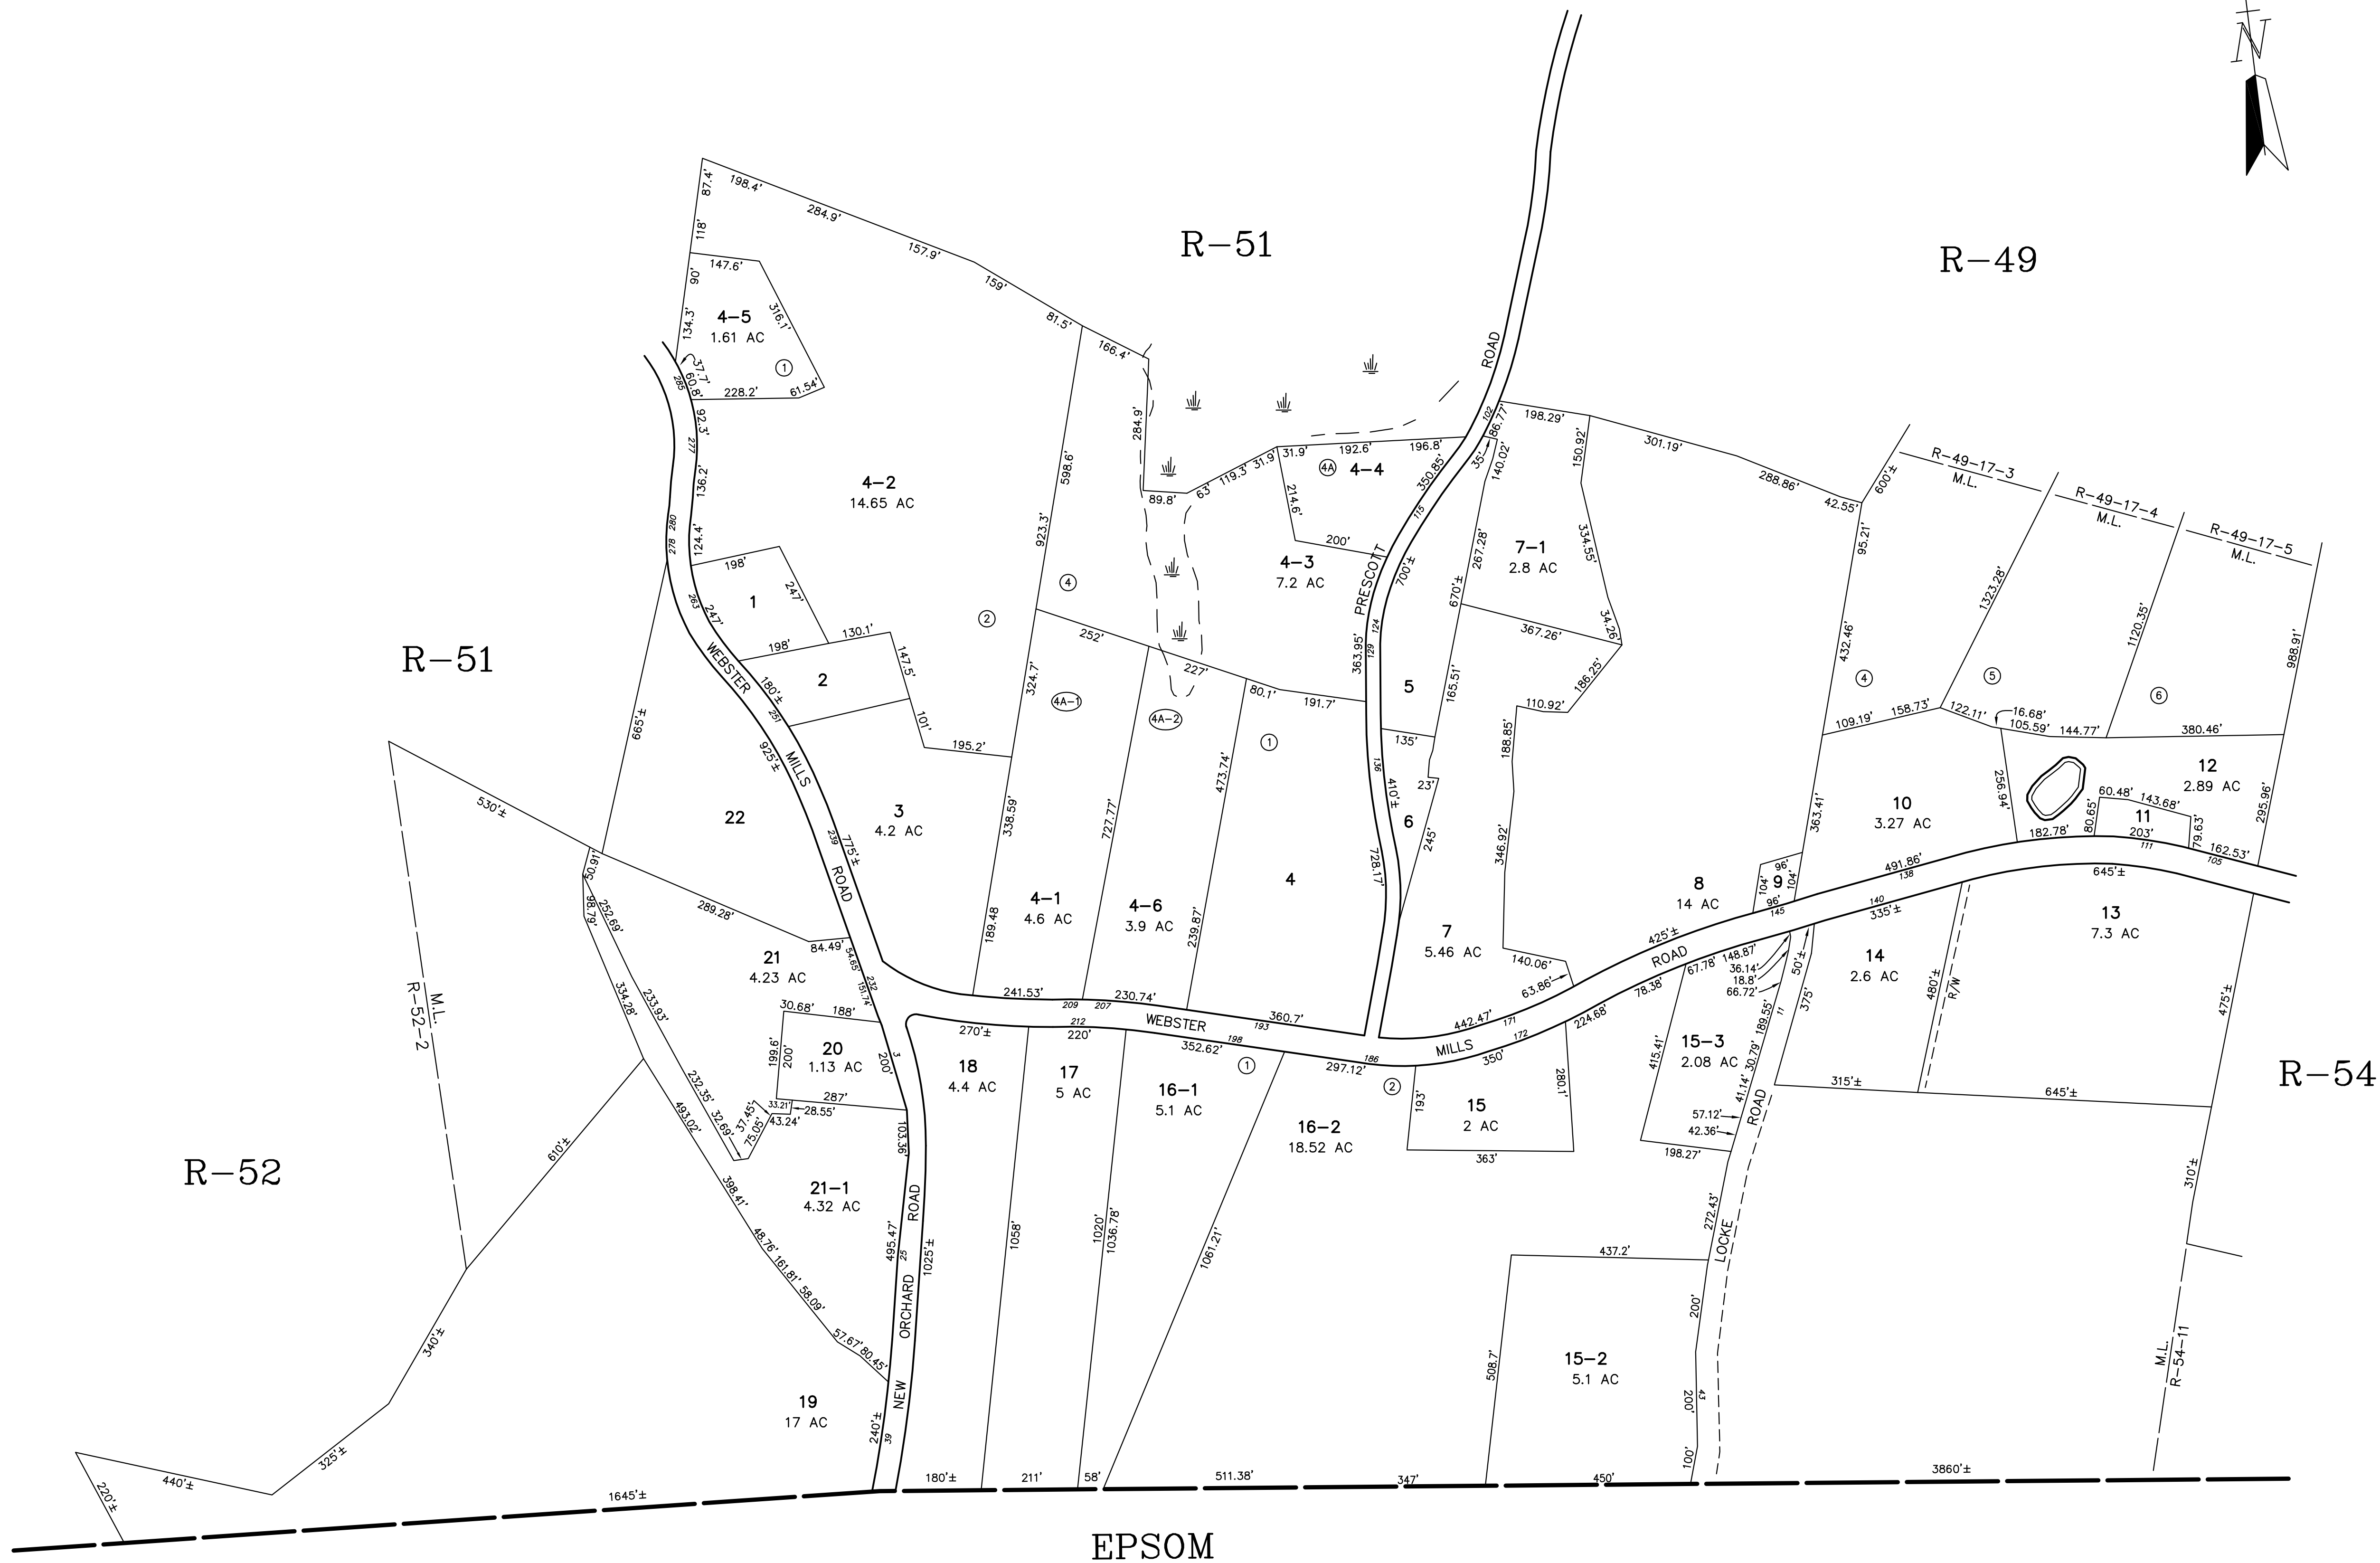


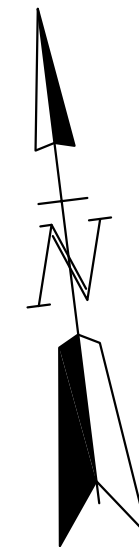

NO PARCEL 15-1

FOR ASSESSMENT PURPOSES ONLY
NOT FOR PROPERTY CONVEYANCES

PREPARED BY PHOTOGRAMMETRIC METHODS BY
JOHN E. O'DONNELL & ASSOCIATES
AUBURN, MAINE
1977

REVISED & REPRINTED BY
CAI Technologies
Precision Mapping, Geospatial Solutions.

11 PLEASANT STREET, LITTLETON, NH 03561
800.322.4540 - WWW.CAI-TECH.COM

PROPERTY MAP

PITTSFIELD

NEW HAMPSHIRE

LEGEND

ADJACENT SHEET NO.
HOUSE NUMBER
COMMON OWNERSHIP
DEVELOPMENT LOT NO.
SCALED DIMENSION

12

14

OR

②

±

SCALE IN FEET
0 200 400

R-53