

R-34


R-33

R-32

R-39

R-41

CHICHESTER

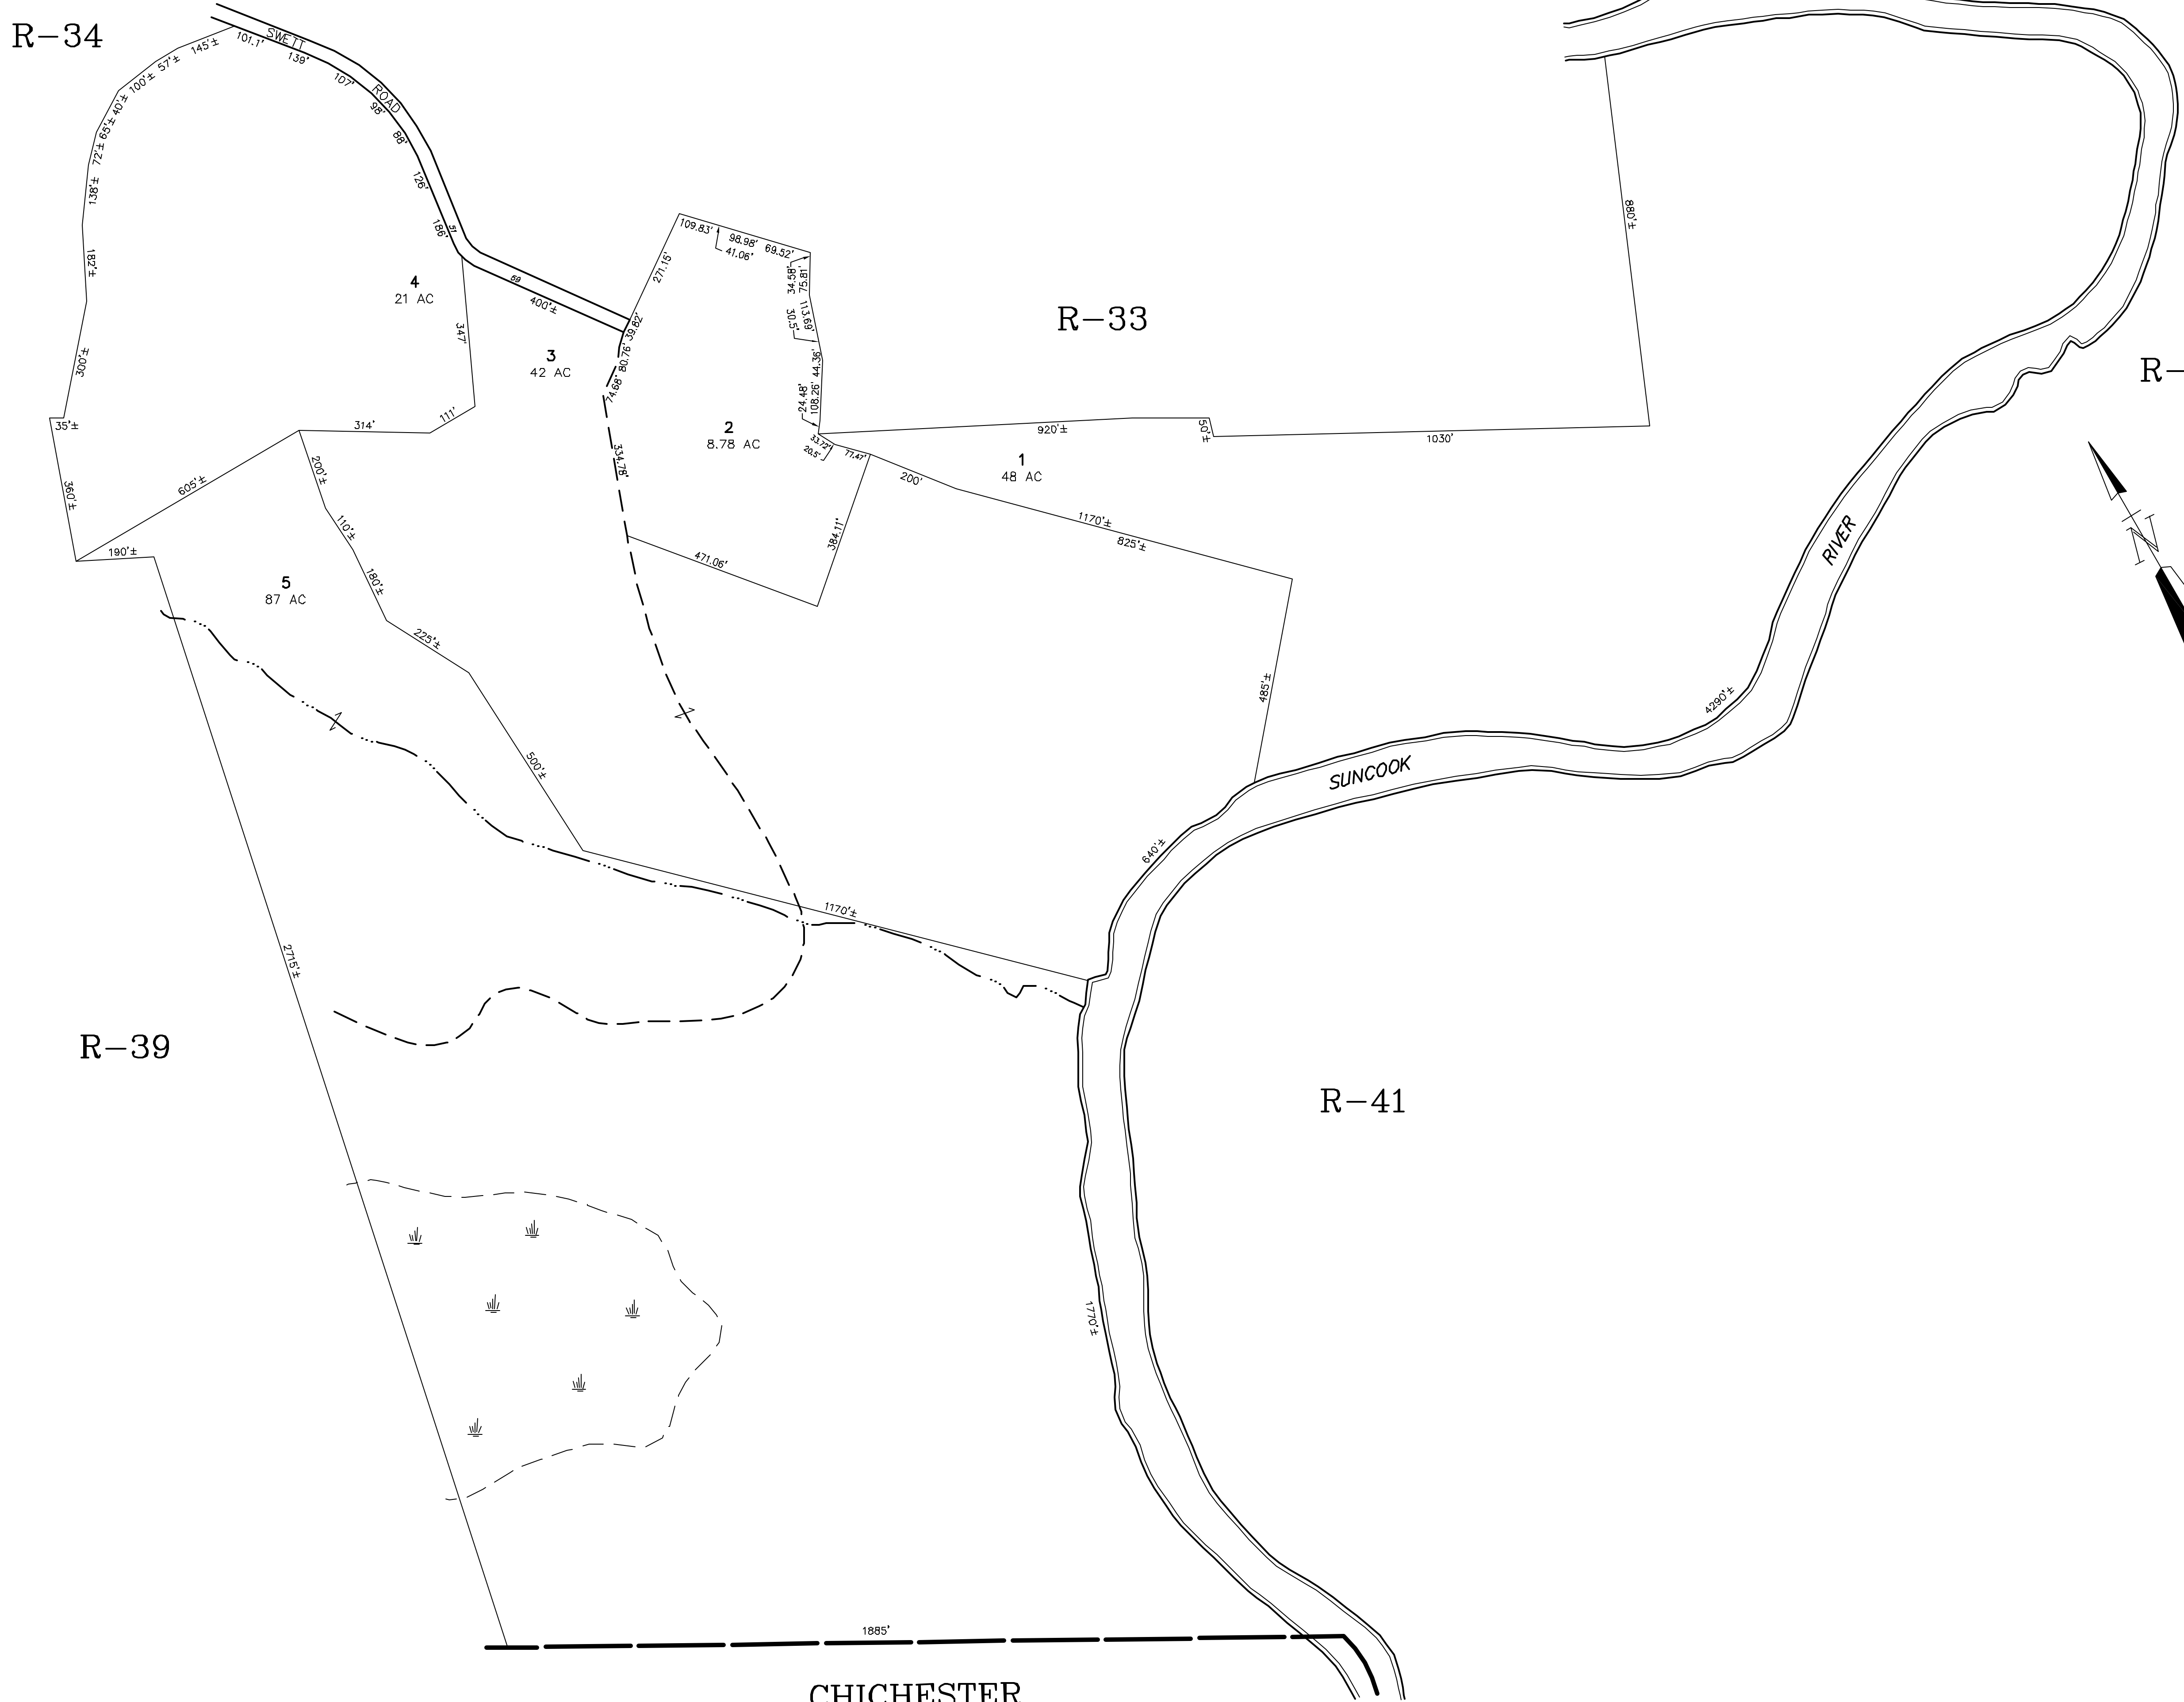

FOR ASSESSMENT PURPOSES ONLY
NOT FOR PROPERTY CONVEYANCES

PREPARED BY PHOTOGRAMMETRIC METHODS BY
JOHN E. O'DONNELL & ASSOCIATES
AUBURN, MAINE
1977

DIGITIZED IN 1997 BY
CARTOGRAPHIC ASSOC. INC.
PROFESSIONAL CONSULTANTS
MUNICIPAL MAPPING - GIS - PUBLIC WORKS INFORMATION MANAGEMENT
11 PLEASANT STREET, LITTLETON, NEW HAMPSHIRE 03561
(603)444-6768 - 1(800)322-4540 - FAX (603)444-1366 - WWW.CAI-INFO.COM

PROPERTY MAP
PITTSFIELD
NEW HAMPSHIRE

LEGEND
ADJACENT SHEET NO.
HOUSE NUMBER
COMMON OWNERSHIP
DEVELOPMENT LOT NO.
SCALED DIMENSION

12
14
OR
②
±

SCALE IN FEET
0 200 400

R-40